




LJB Inc. • 3100 Research Blvd.
 P.O. Box 20246 • Dayton, OH 45420-0246
 (937) 259-5000 tel • (937) 259-5100 fax
 ljbinc.com

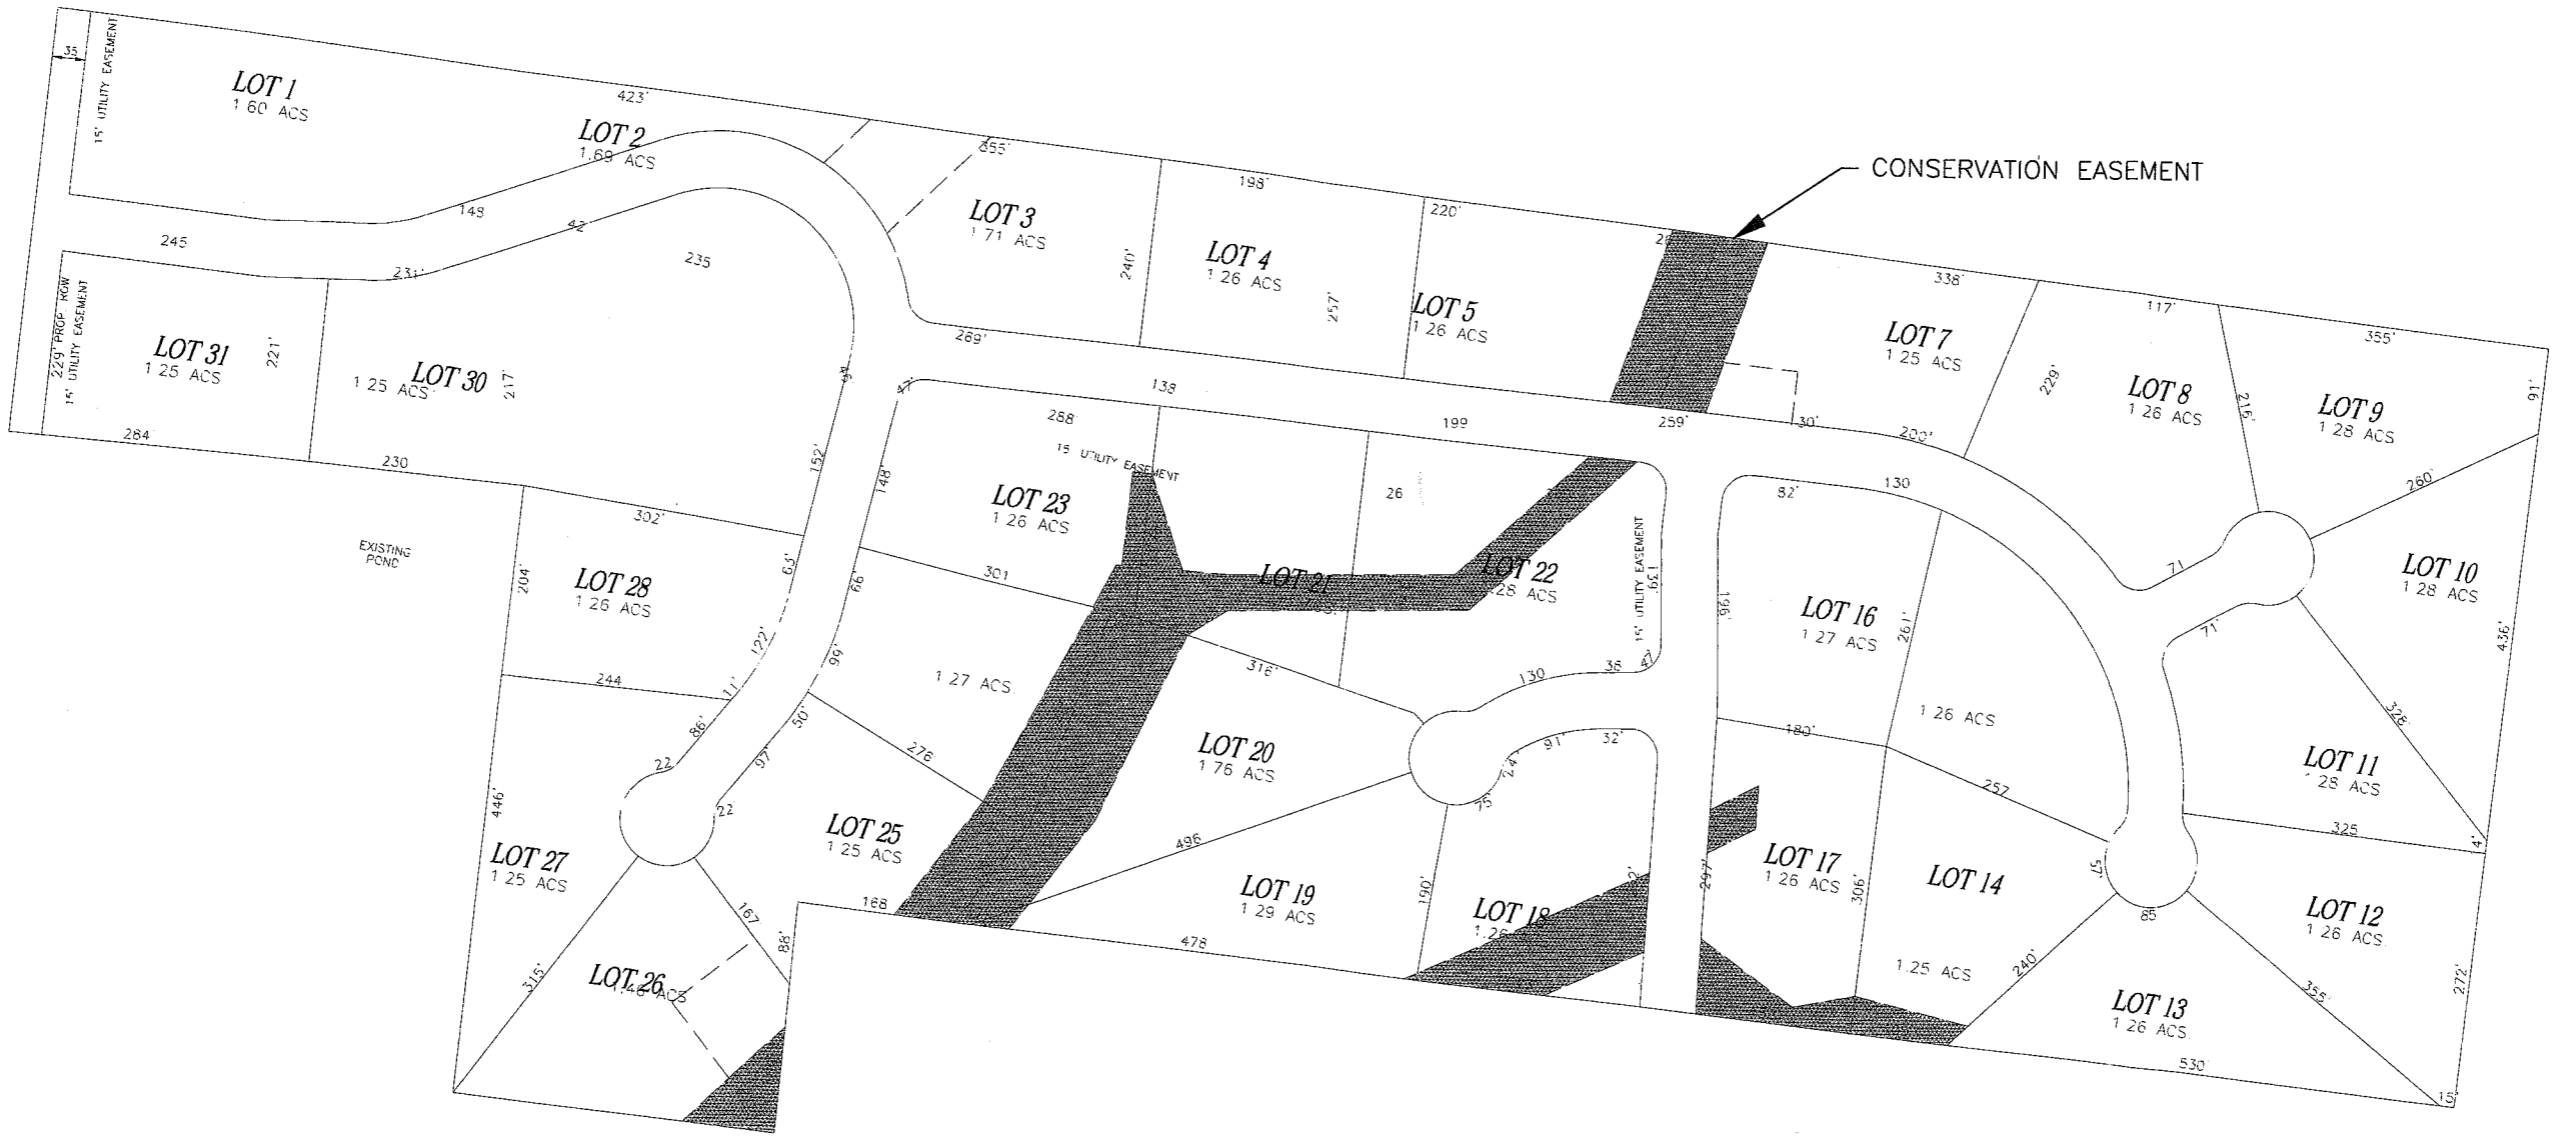

© 2007 LJB Inc. All rights reserved. No part of this drawing may be used, reproduced, or modified in any manner without the prior written authorization of LJB Inc. Any such unauthorized use or reproduction of or modification to this drawing is done at the user's own risk and the user agrees to indemnify, defend and hold harmless LJB Inc. from and against any and all claims, liability, and expense, including, but not limited to, reasonable attorney's fees, arising from such use, reproduction or modification.

Job No.	EN2455A.01
Checked By:	HDL
Designed By:	HDL
Drawn By:	JRM
Date:	1-15-07
Scale:	1" = 200'

Project: **FIGURE 3 - CONSERVATION EASEMENT MAP**
 Subject: **SHADOW LAKE - BUNNELL HILL ROAD**
 CLEARCREEK TOWNSHIP, WARREN CO., OHIO